
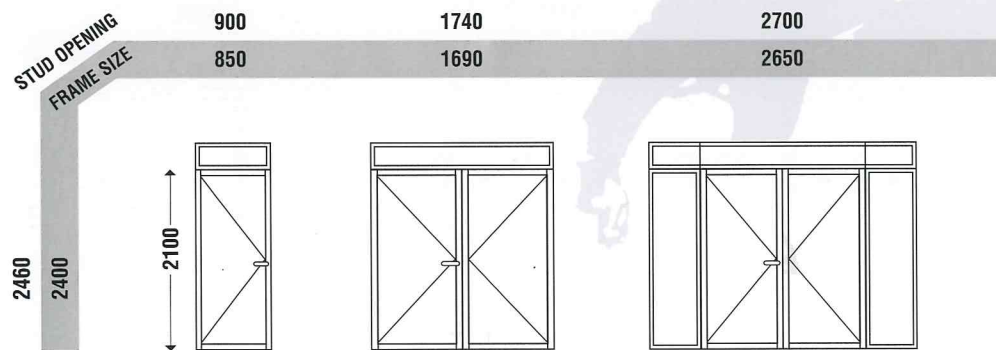
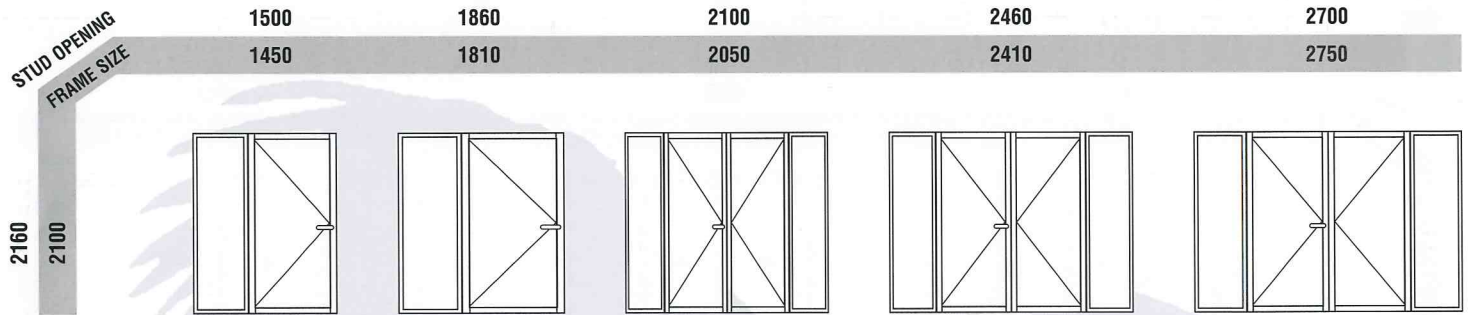


ALUMINIUM FRENCH DOORS

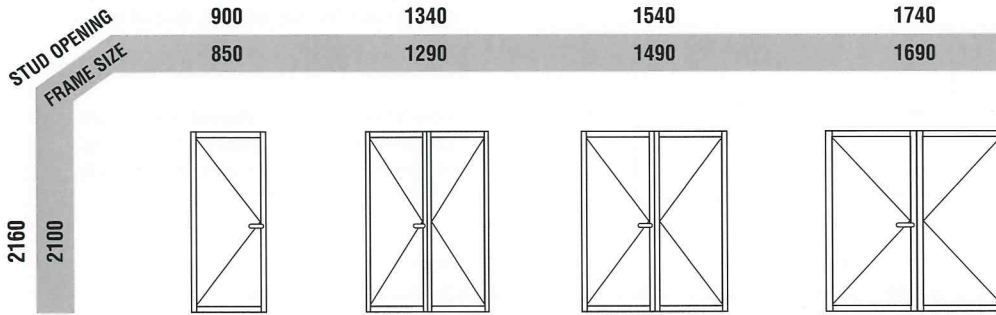

Hinged doors are illustrated as viewed from outside. Reverse hand of doors can be supplied if specified open in or out.

Hinged security doors are available to suit hinged door.

This size range is glazed with toughened safety glass to Australian Standard AS No. 1288-1994.

Note: Illustrations are not to scale and are just an artist interpretation.