


MULTI STACKING DOORS

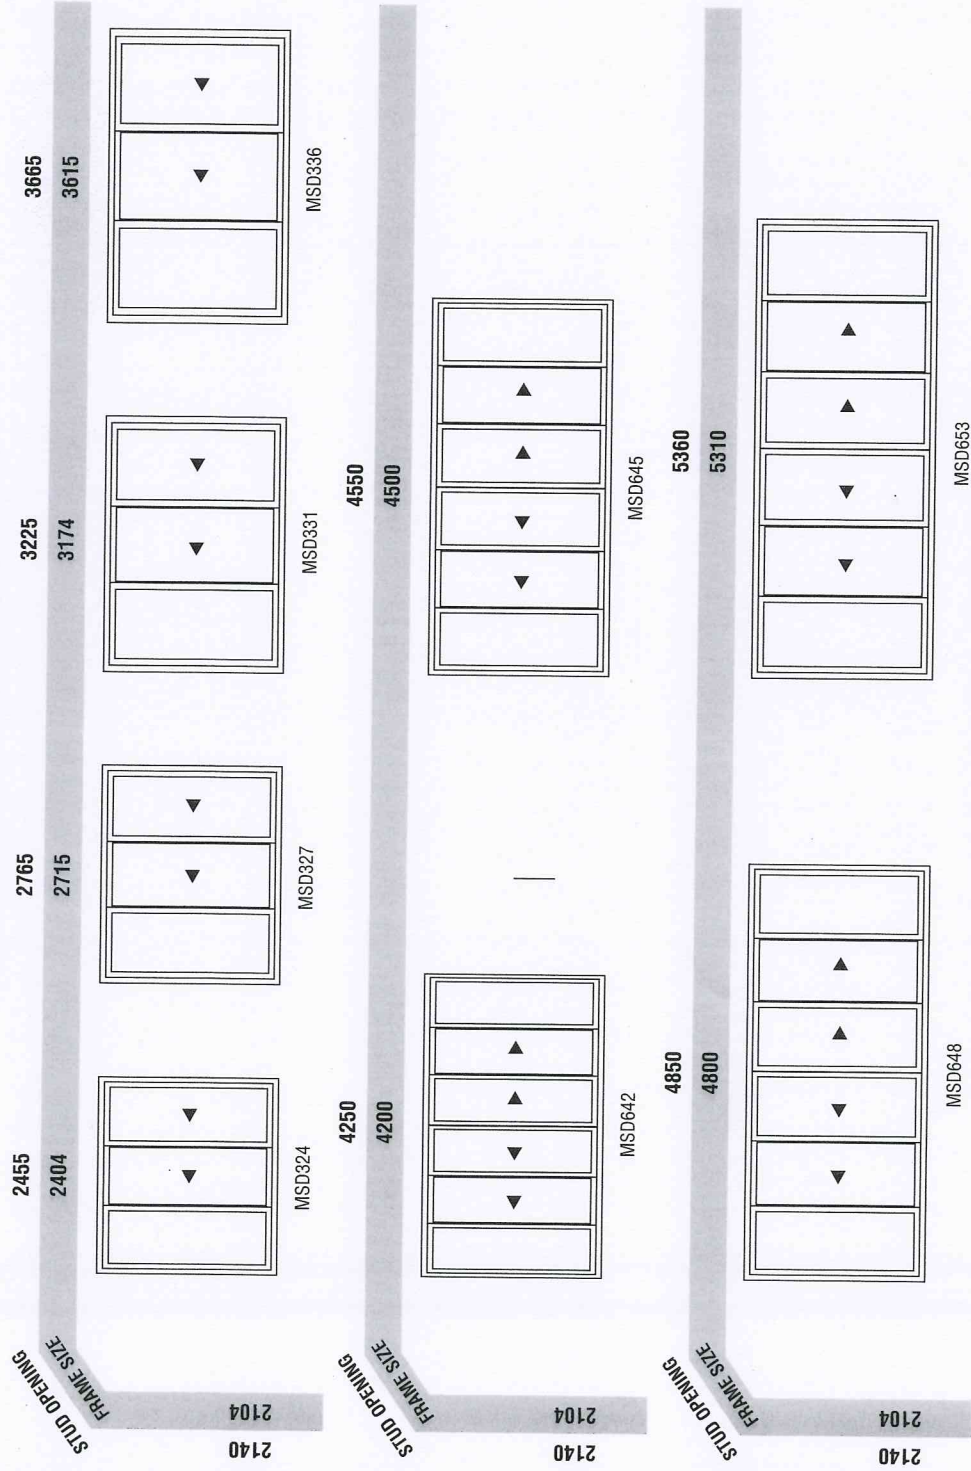

Note: Illustrations are not to scale and are just an artist interpretation.